


# BUILDING SECT.AA

SCALE: 3/8"=1'-0"

## NOTES

1. 2X6 STUD WALL@16"O/C.
2. 5/8"GYPBD.
3. VERTICAL METAL SIDING .26 GA.W/ 1/2"OSB UNDERLAYMENT
4. CONC. FOOTINGS-SEE FOUNDATION PLAN AND DETAILS.
5. 2X6 @16"O/C FACADE WALLS COVERED W/ VERTICAL METAL SIDING.
6. LINE OF TOP OF ROOF
7. METAL WALL CAP TO MATCH COLOR OF SIDING.
8. METAL ROOFING 29 GA. TO MATCH SIDING.
9. PRE-ENGINEERED TRUSSES @24"O/C.
10. FRONT COLORED 4"TH.CONC. SLAB.
11. SOFFIT HORIZ. CONTINUOUS VENTING.
12. 6"METAL GUTTER AND DOWNSPOUTS W/CONC.SPLASH PAD AT BTM.
13. 5/8" EXT. PW ROOF SHEATHING.
14. R-49 BLOWN IN CELLULOSE INSULATION.
15. R-21 BLOWN IN OPEN CELL. INSULATION.
16. 4"TH. CONC. SLAB ON 4"TH. COMPACTED GRAVEL BED.
17. R-11 B. INSULATION IN ALL INTERIOR WALLS.
18. HV UNIT IN ATTIC SPACE.
19. 29 GA. MTL. FLASHING- COLOR TO MATCH SIDING.
20. 2X4 FRAMING @ 16"O/C.
21. EXTEND GARAGE WALL TO UNDERSIDE OF DECK AND GYPBD. BOTH SIDES.
22. 1/2"FIBERBD. FASCIA AND SOFFIT.
23. 4" CONC. PAD ON 4" COMPACTED GRAVEL BED SLOPE OUT.
24. 2" R-10 RIGID INSULATION @PERIMETER
25. 2 COAT STUCCO W/ BTM. EDGE FLASHING.
26. NOT USED.
27. 1/2"OSB WALL SHEATHING.
28. MEMBRANE BLDG. WRAP.

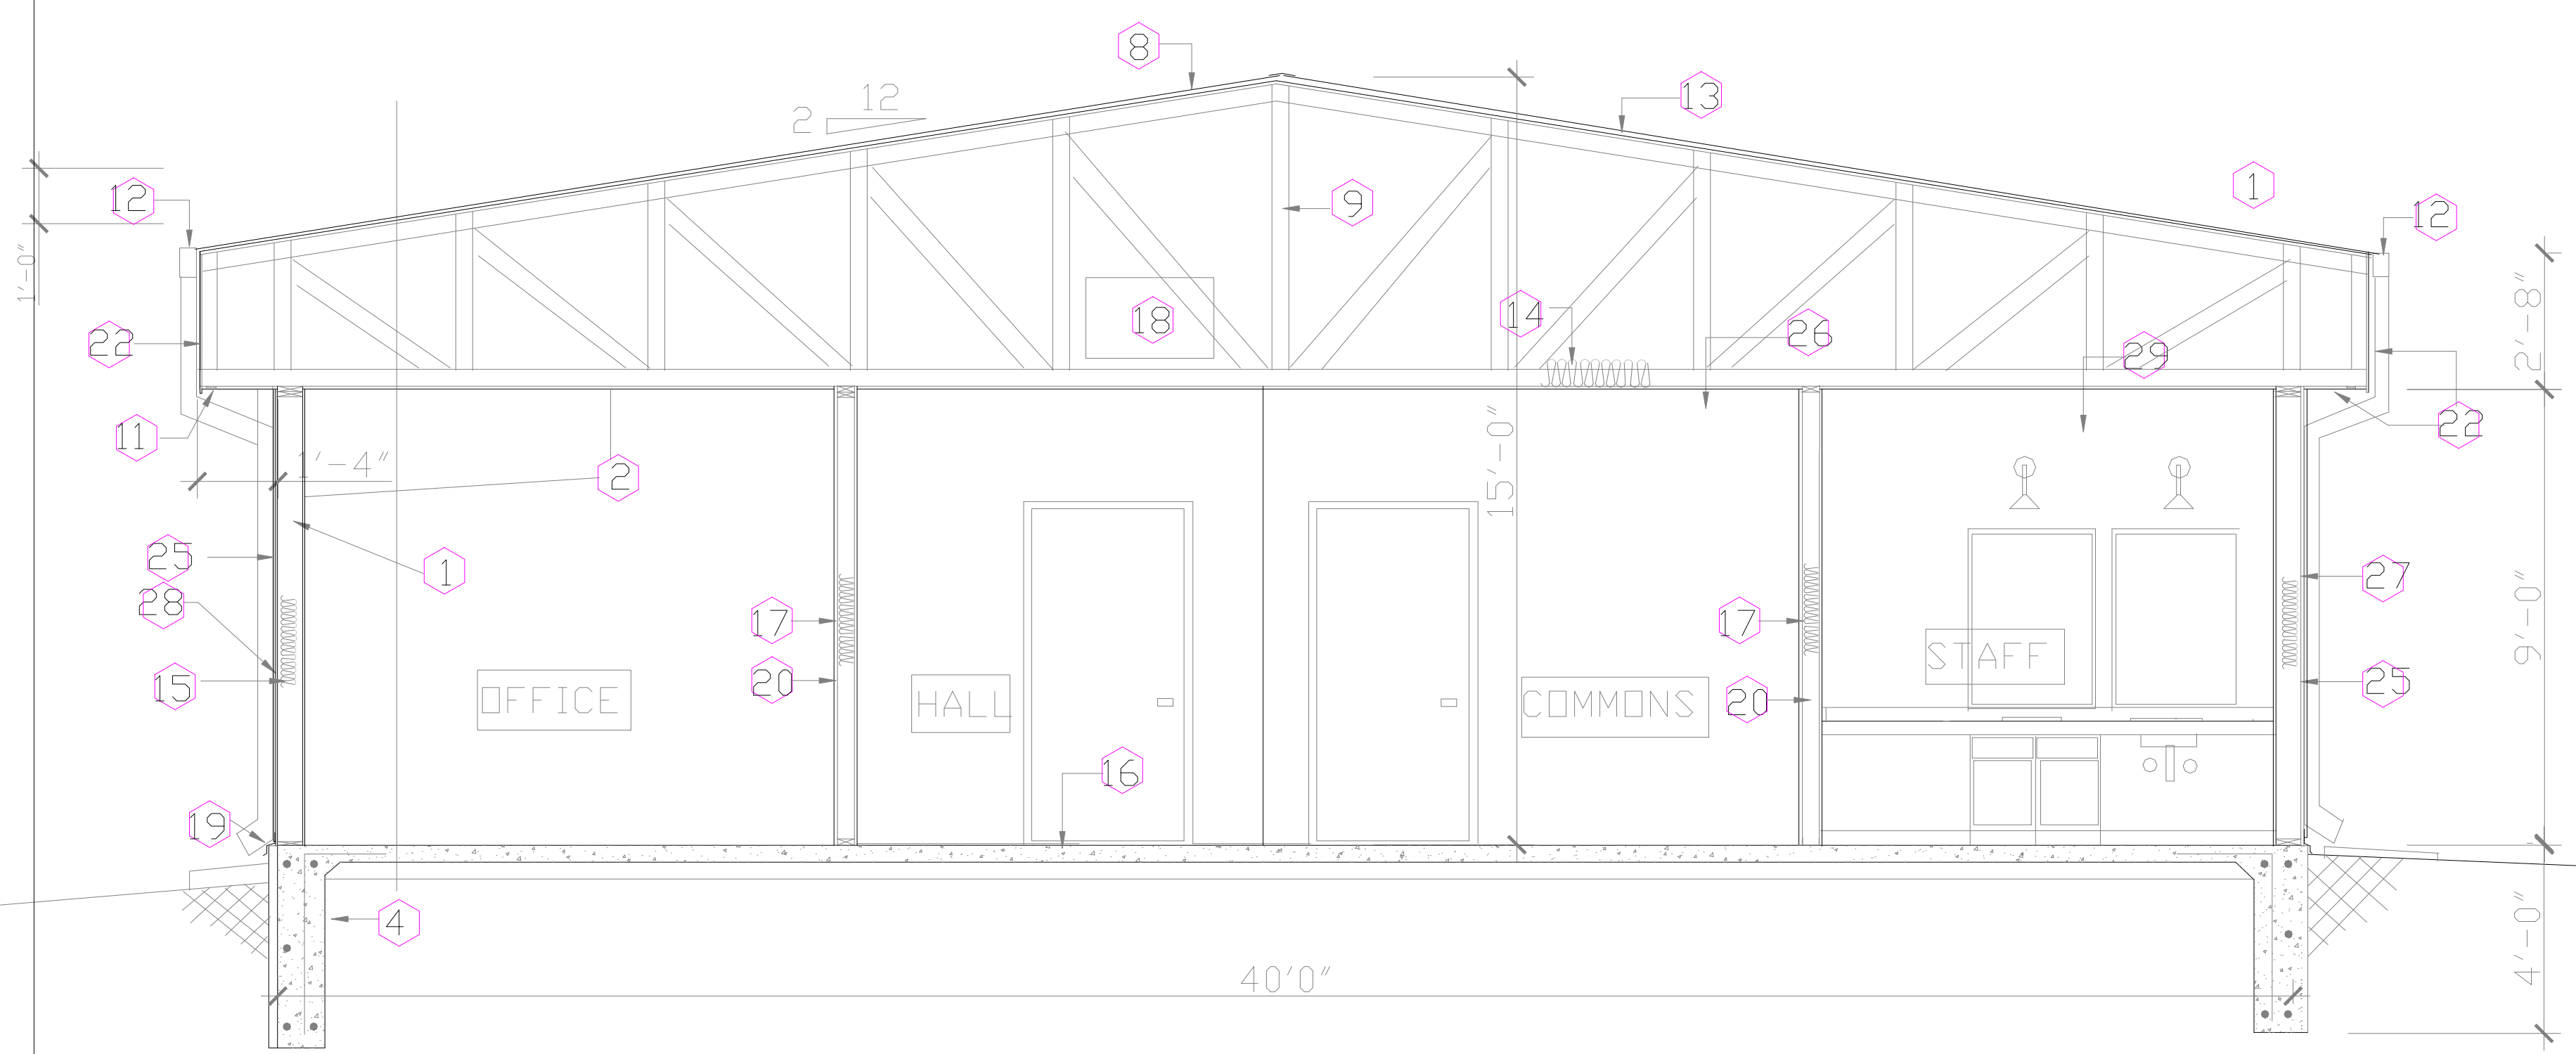

# BUILDING SECT.BB

SCALE: 3/8"=1'-0"

**PARKS BLDG.  
 PLAN 2**

ARCHITECTURE  
 RON  
 RONALD G.  
 MCCLURE  
 ARCHITECT  
 POST OFFICE BOX 83  
 DEL NORTE, CO 81132  
 719 . 657 . 3221  
 RON MCCLURE

DATE: 2/16/2017

**BUILDING  
 SECTIONS**