

NOTES

1. 2-2X12 HEADER
2. 2-2X6 HEADER
3. PRE-ENGINEERED ROOF TRUSSES @24"O/C
4. 5/8"OSB ROOF SHEATHING
5. VERSA LAM 3-1/2"x11-7/8"DP. 2.0 3100F GARAGE DOOR HEADER.
6. EYEBROW OVER ENTRY SEE DETAIL 1/7
7. CANOPY DETAIL




ROOF FRAMING PLAN

SCALE: 1/4"=1'-0"

NOTES

1. 29 GA ROOFING ON ICE AND WATER SHIELD MEMBRANE.W/ JOINTS TAPED..

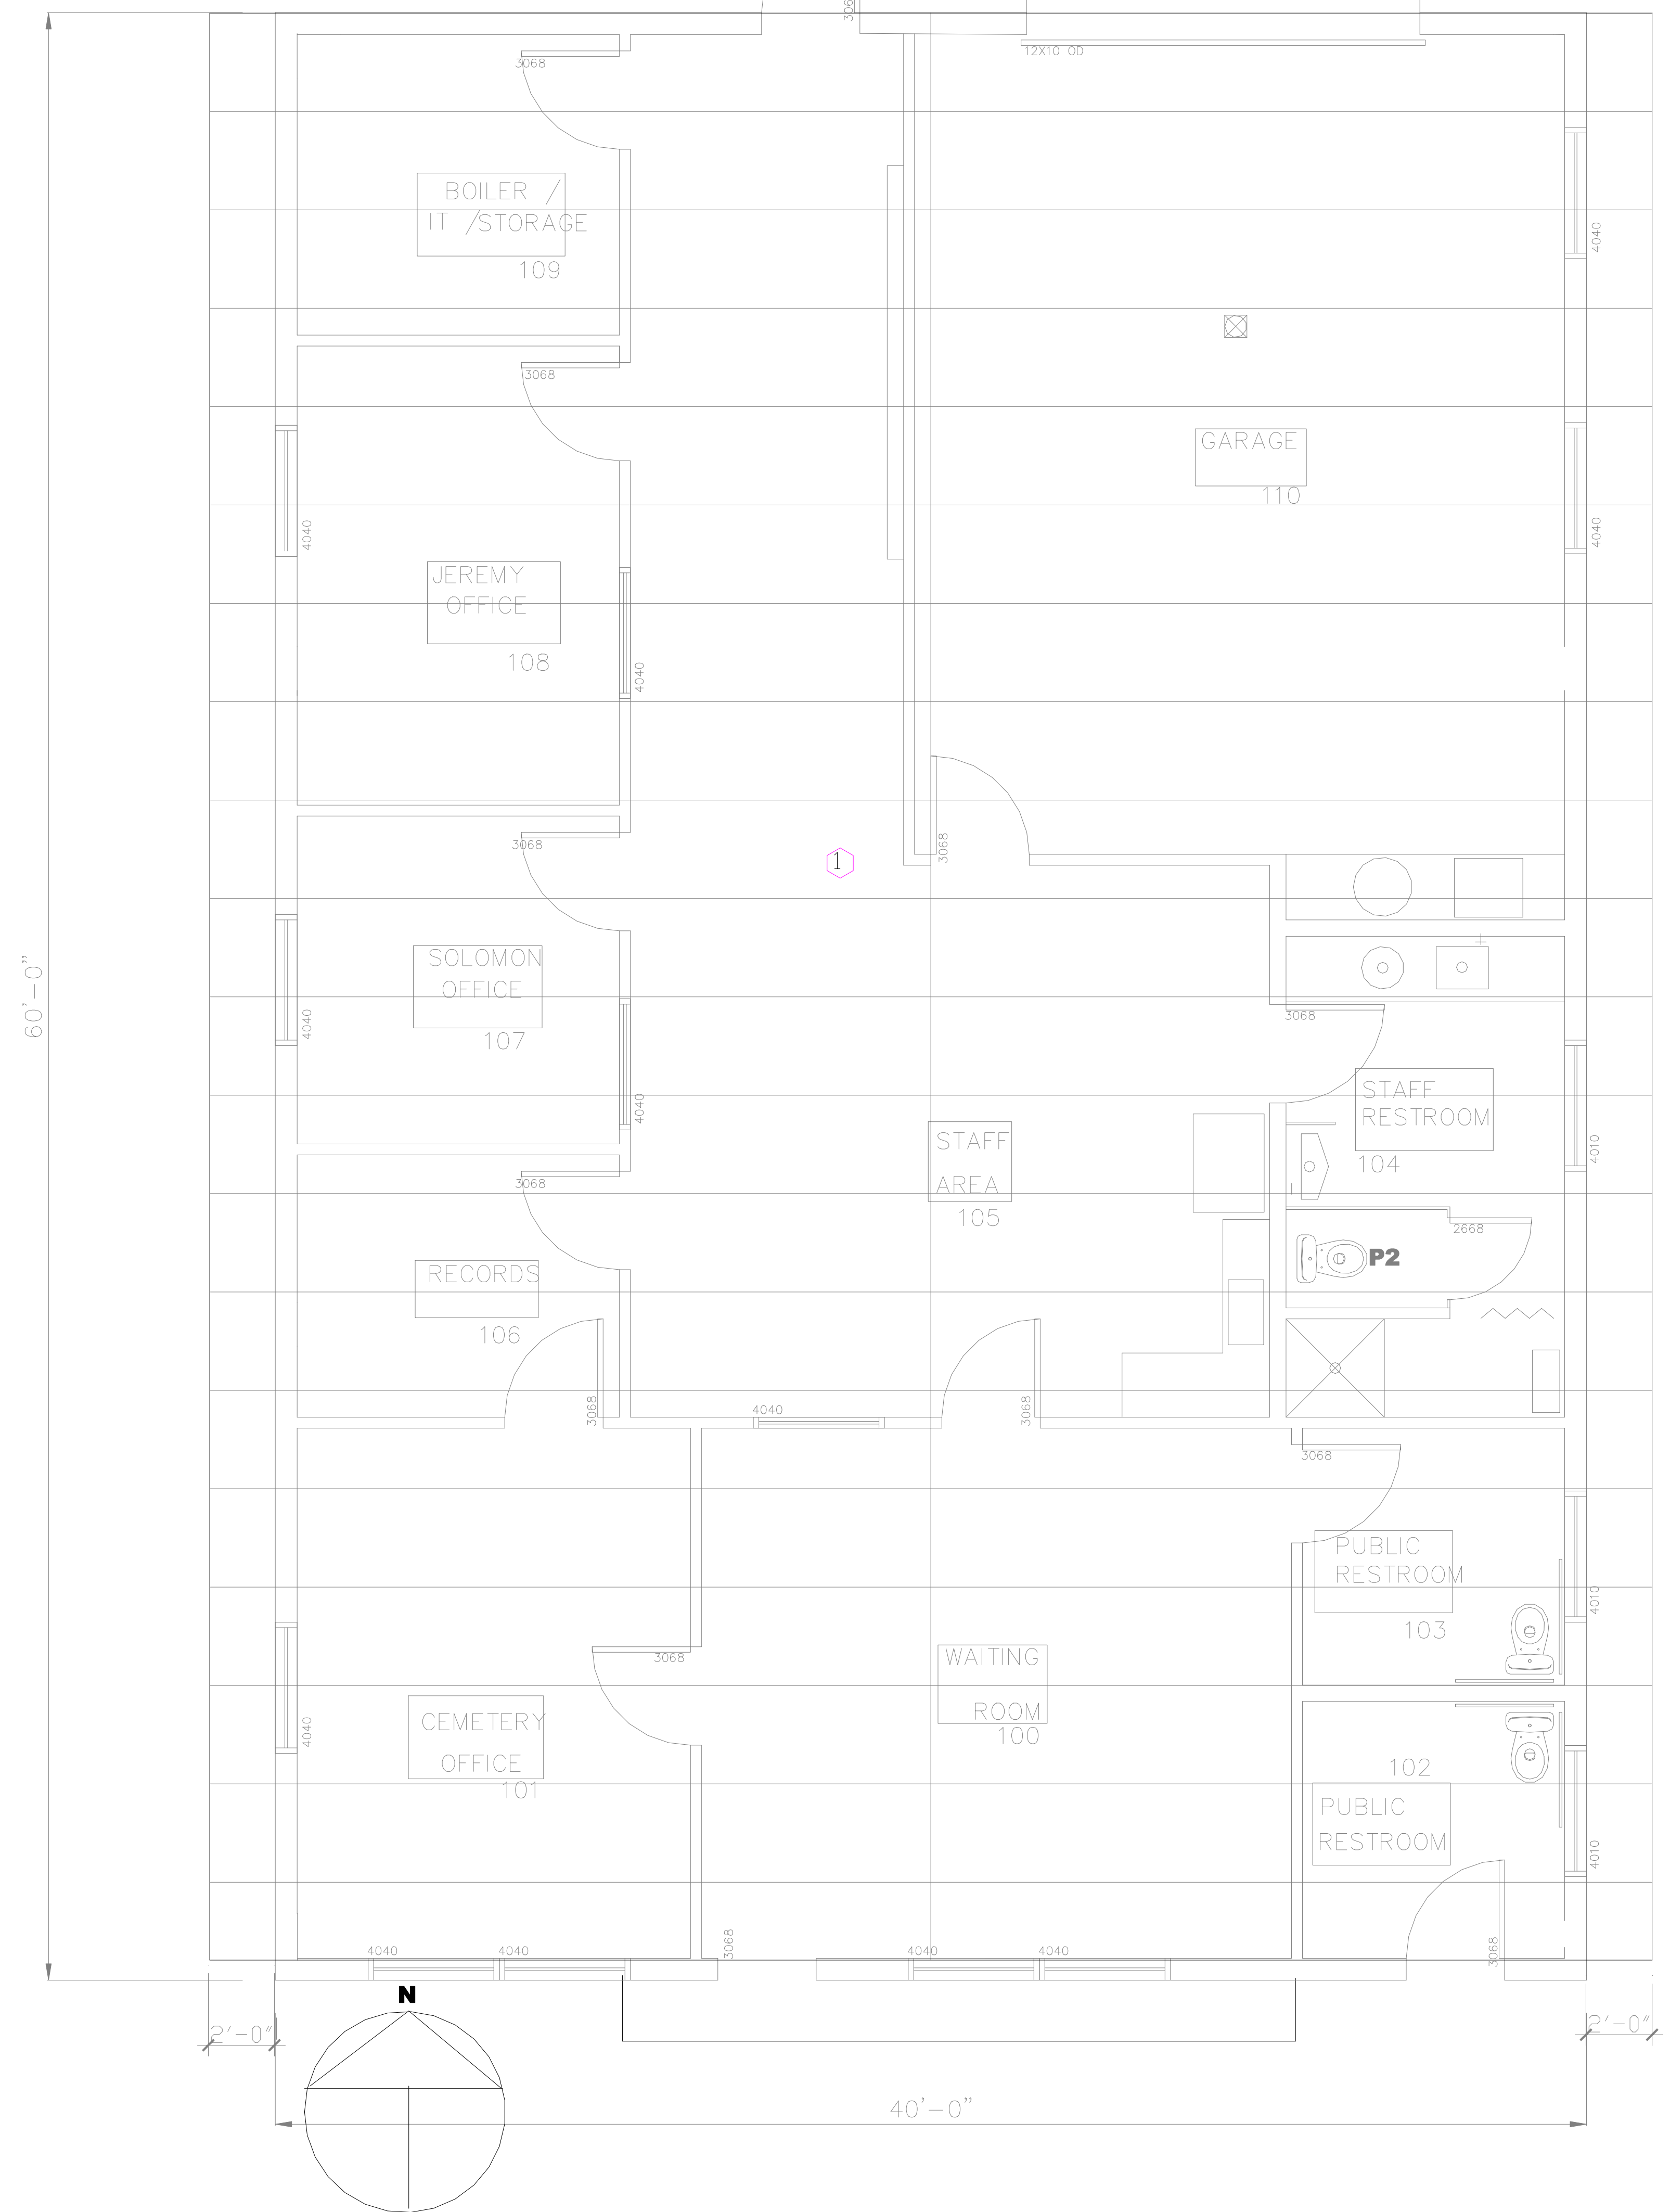

ROOF PLAN

SCALE: 1/4"=1'-0"

NOTES

1. 2-2X12 HEADER
2. 2-2X6 HEADER
3. PRE-ENGINEERED ROOF TRUSSES @24"O/C
4. 5/8"DSB ROOF SHEATHING
5. VERSA LAM 3-1/2"X11-7/8"DP, 2.0 3100F GARAGE DOOR HEADER.
6. EYEBROW OVER ENTRY SEE DETAIL 1
7. CANOPY DETAIL 2




ROOF FRAMING PLAN

SCALE: 1/4"=1'-0"

NOTES

1. 29 GA ROOFING ON ICE AND WATER SHIELD MEMBRANE.W/ JOINTS TAPED.

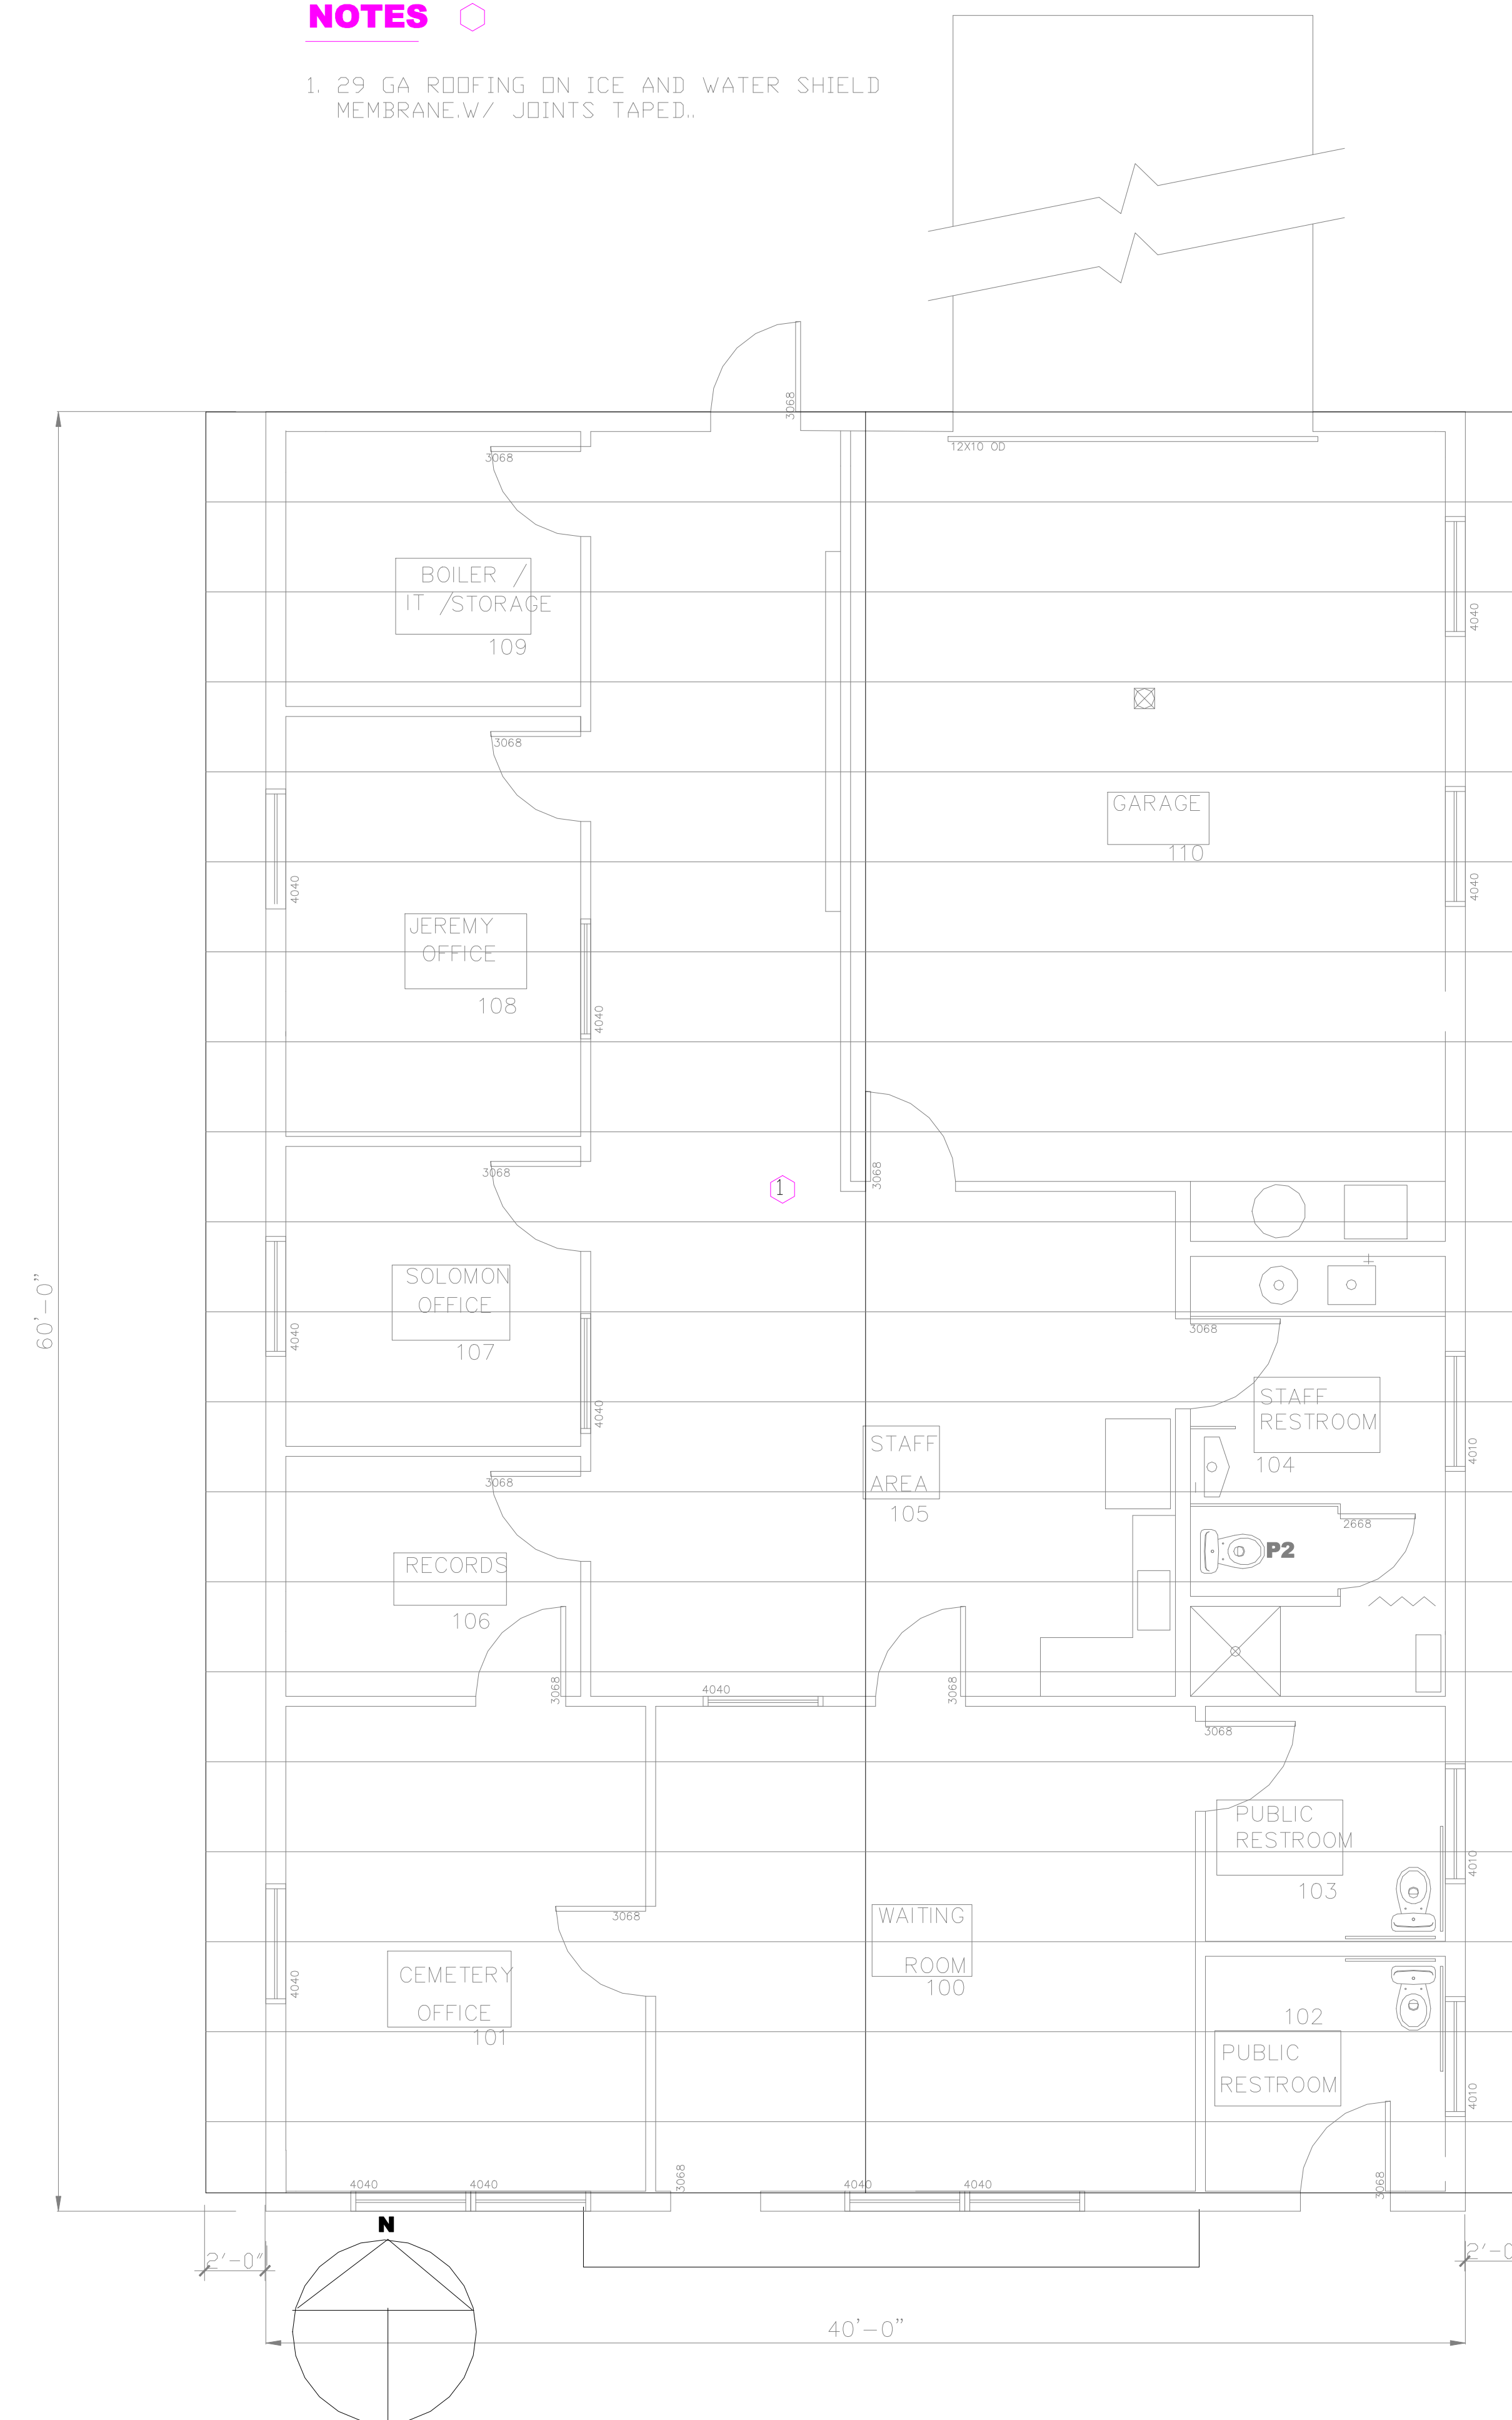


ROOF PLAN

SCALE: 1/4"=1'-0"



DATE:2/16/2017

**PARKS BLDG.
PLAN 2**

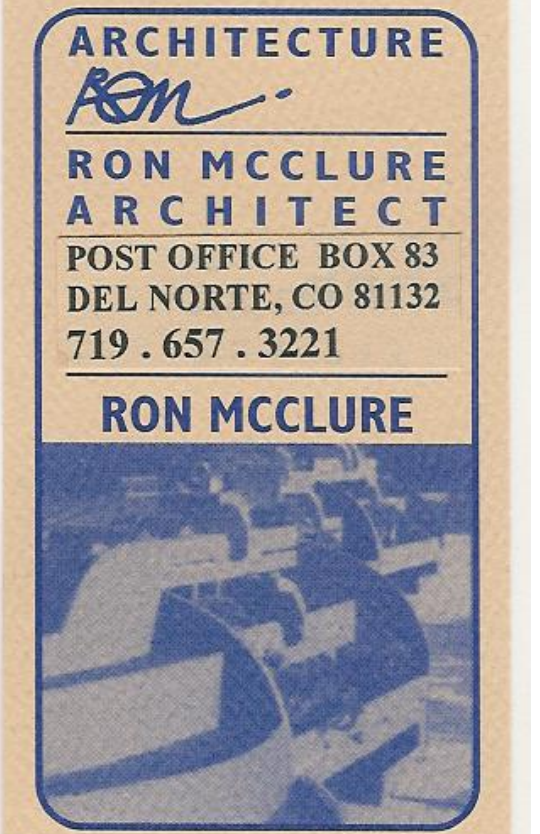

DATE:4/15/2016
DATE:2/16/2017

**ROOF FRAMING/
ROOF PLANS**

A5