



- NOTES**
1. ALL WORK TO BE DONE IN ACCORDANCE W/ THE 2009 IBC CODE AND ANY OTHER APPLICABLE LOCAL AND STATE CODES.
 2. WALL EXTENSION FRAME 2X12 @16"O/C. USE CONTINUOUS WALL SHEATHING OVER JOINT BETWEEN BLDG. AND WALL EXTENSION AS WELL AS DIAMOND MESH.
 3. 2X6 WOOD FRAME @16"O/C
 4. 2X4 WOOD FRAMING @16"O/C.
 5. OPTIONAL COAT RACK BY OWNER.
 6. INSULATED GARAGE DOOR R-10 W/ GLASS PANELS AND ELECTRIC OVERHEAD DOOR OPENER.

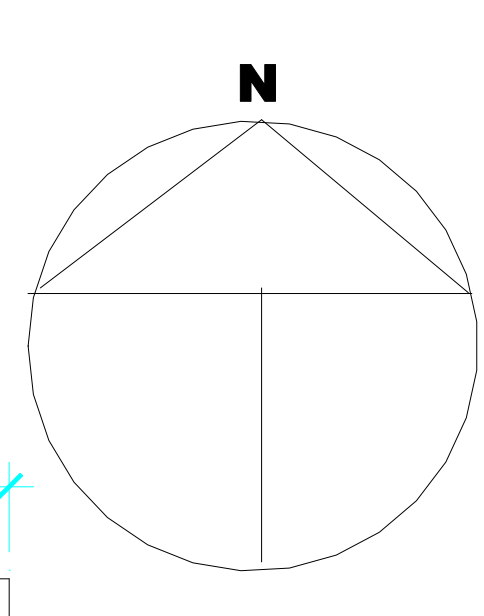

FLOOR PLAN

SCALE: 1/4"=1'-0"

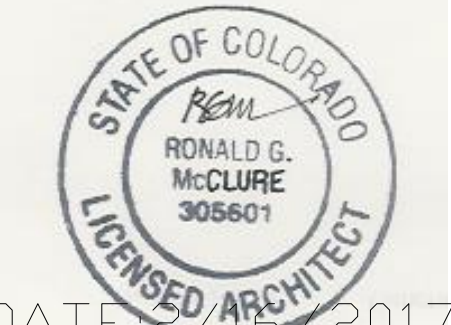

DATE: 2/16/2017


PARKS BLDG. PLAN 2

ARCHITECTURE
RM
 RON MCCLURE ARCHITECT
 POST OFFICE BOX 83
 DEL NORTE, CO 81132
 719 . 657 . 3221
 RON MCCLURE


DATE: 4/15/2016
DATE: 2/16/2017

FLOOR PLAN

A3

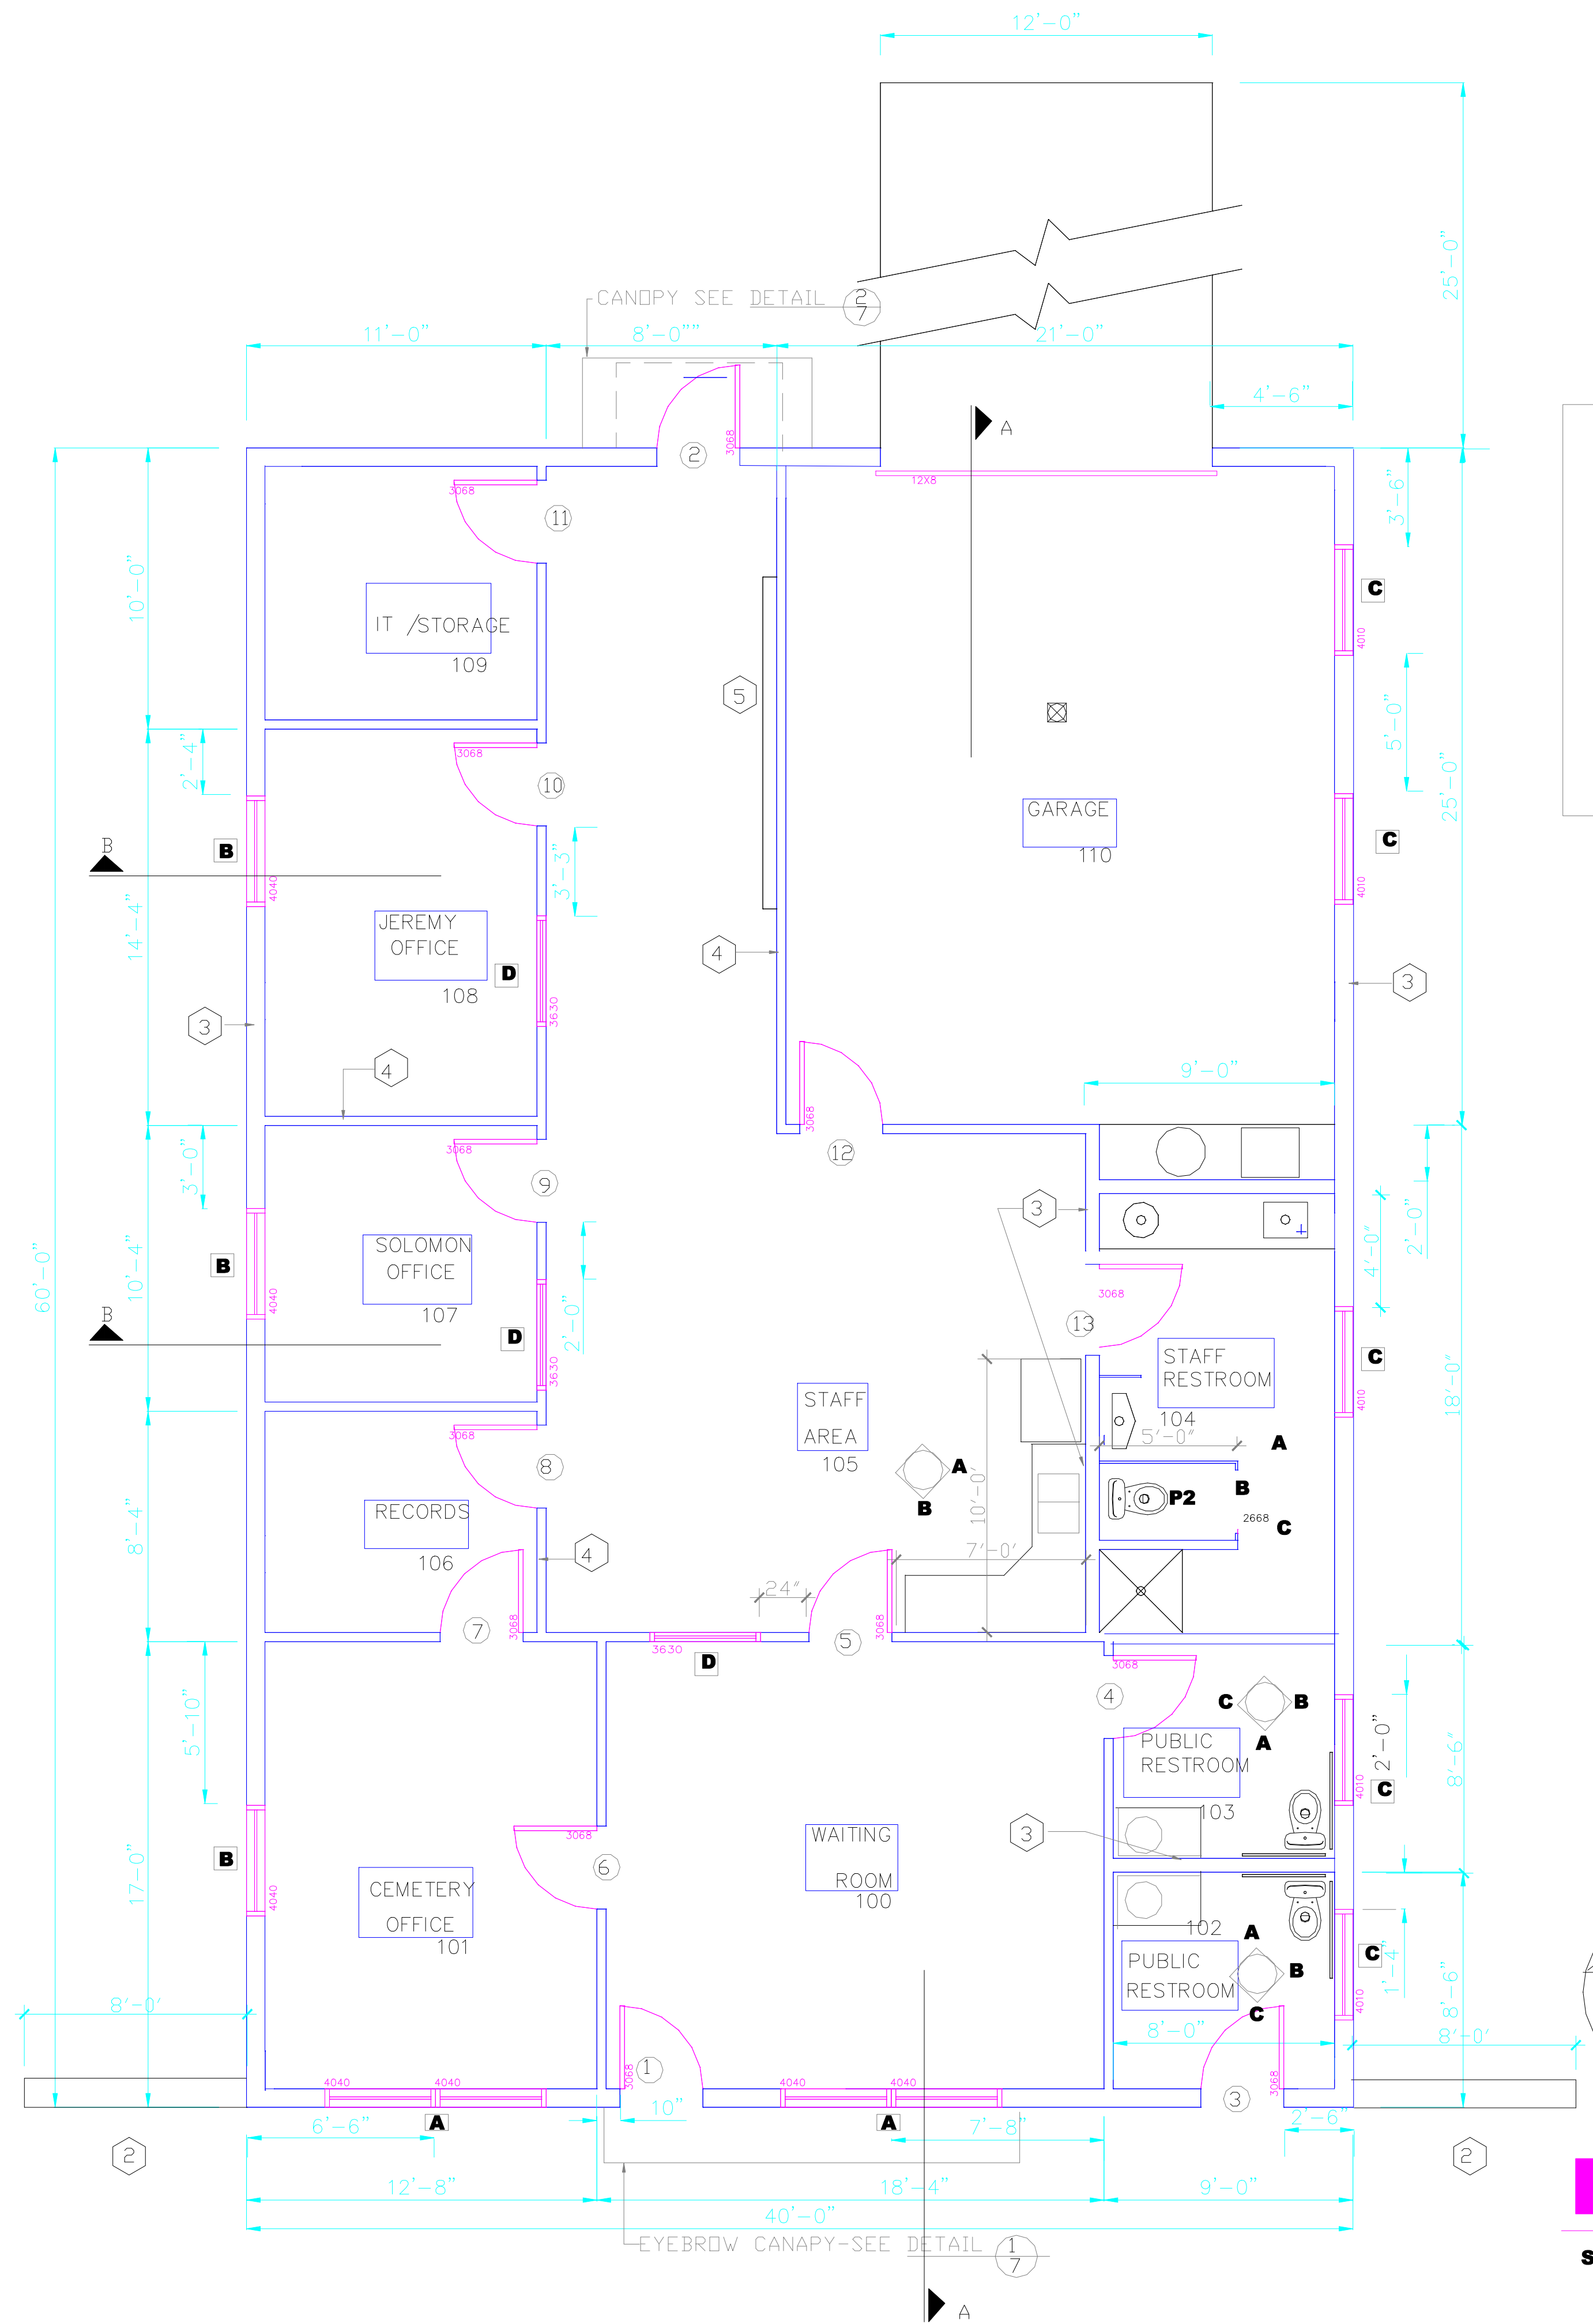


- NOTES**
1. ALL WORK TO BE DONE IN ACCORDANCE W/ THE 2009 IBC CODE AND ANY OTHER APPLICABLE LOCAL AND STATE CODES.
 2. WALL EXTENSION FRAME 2X12 @16"O/C. USE CONTINUOUS WALL SHEATHING OVER JOINT BETWEEN BLDG. AND WALL EXTENSION AS WELL AS DIAMOND MESH.
 3. 2X6 WOOD FRAME @16"O/C.
 4. 2X4 WOOD FRAMING @16"O/C.
 5. OPTIONAL COAT RACK BY OWNER.
 6. INSULATED GARAGE DOOR R-10 W/ GLASS PANELS AND ELECTRIC OVERHEAD DOOR OPENER.

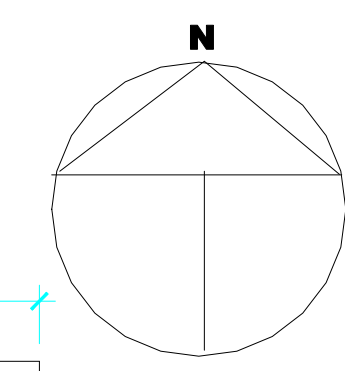


FLOOR PLAN

SCALE: 1/4"=1'-0"

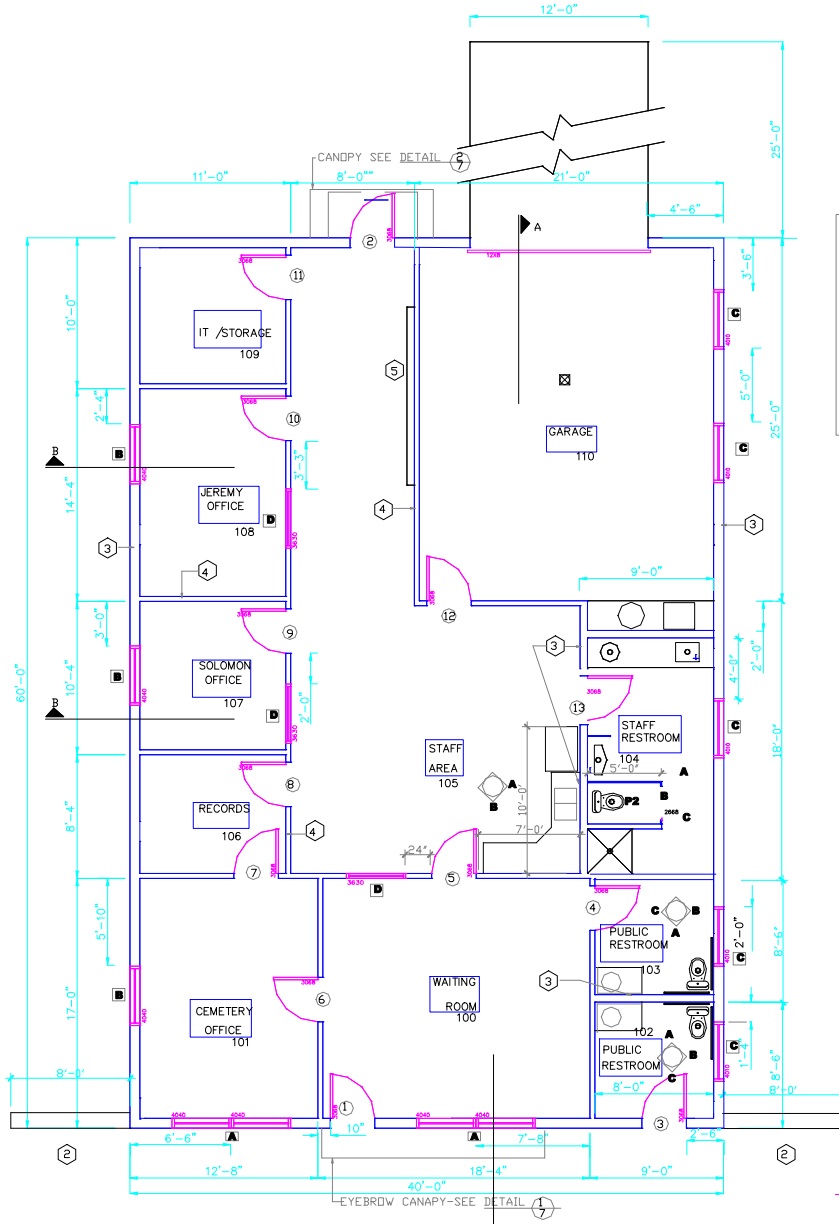

- NOTES**
1. ALL WORK TO BE DONE IN ACCORDANCE W/ THE 2009 IBC CODE AND ANY OTHER APPLICABLE LOCAL AND STATE CODES.
 2. WALL EXTENSION FRAME 2X12 @16"O/C. USE CONTINUOUS WALL SHEATHING OVER JOINT BETWEEN BLDG. AND WALL EXTENSION AS WELL AS DIAMOND MESH.
 3. 2X6 WOOD FRAME @16"O/C
 4. 2X4 WOOD FRAMING @16"O/C.
 5. OPTIONAL COAT RACK-BY DWNER.
 6. INSULATED GARAGE DOOR R-10 W/ GLASS PANELS AND ELECTRIC OVERHEAD DOOR OPENER.

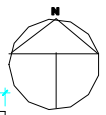

FLOOR PLAN

SCALE: 1/4"=1'-0"