

MURPHY DRIVE-MULLINS AVE. SIGNING AND STRIPPING PLAN



REVISIONS	Date	By


REYNOLDS ENGINEERING COMPANY
 21626 COUNTY ROAD AA.5
 ALAMOSA, COLORADO 81101
 (719) 274-3218

DATE: MAY_2017
 SCALE: 1"=20'
 DRAWN: KR
 CHECKED: MR
 APPROVED:

CLIENT: CITY OF ALAMOSA
 TITLE: FIRST STREET RECONSTRUCTION PROJECT (MURPHY DRIVE-EDGEMONT BLVD)
 ALAMOSA, COLORADO 81101
MURPHY DRIVE/MULLINS AVE. SIGNING AND STRIPPING PLAN

JOB NO. ALAMOSA FIRST STREET
 DRAWING MURPHY-MULLINS SIGNING & STRIPPING

SHEET 4 OF 13

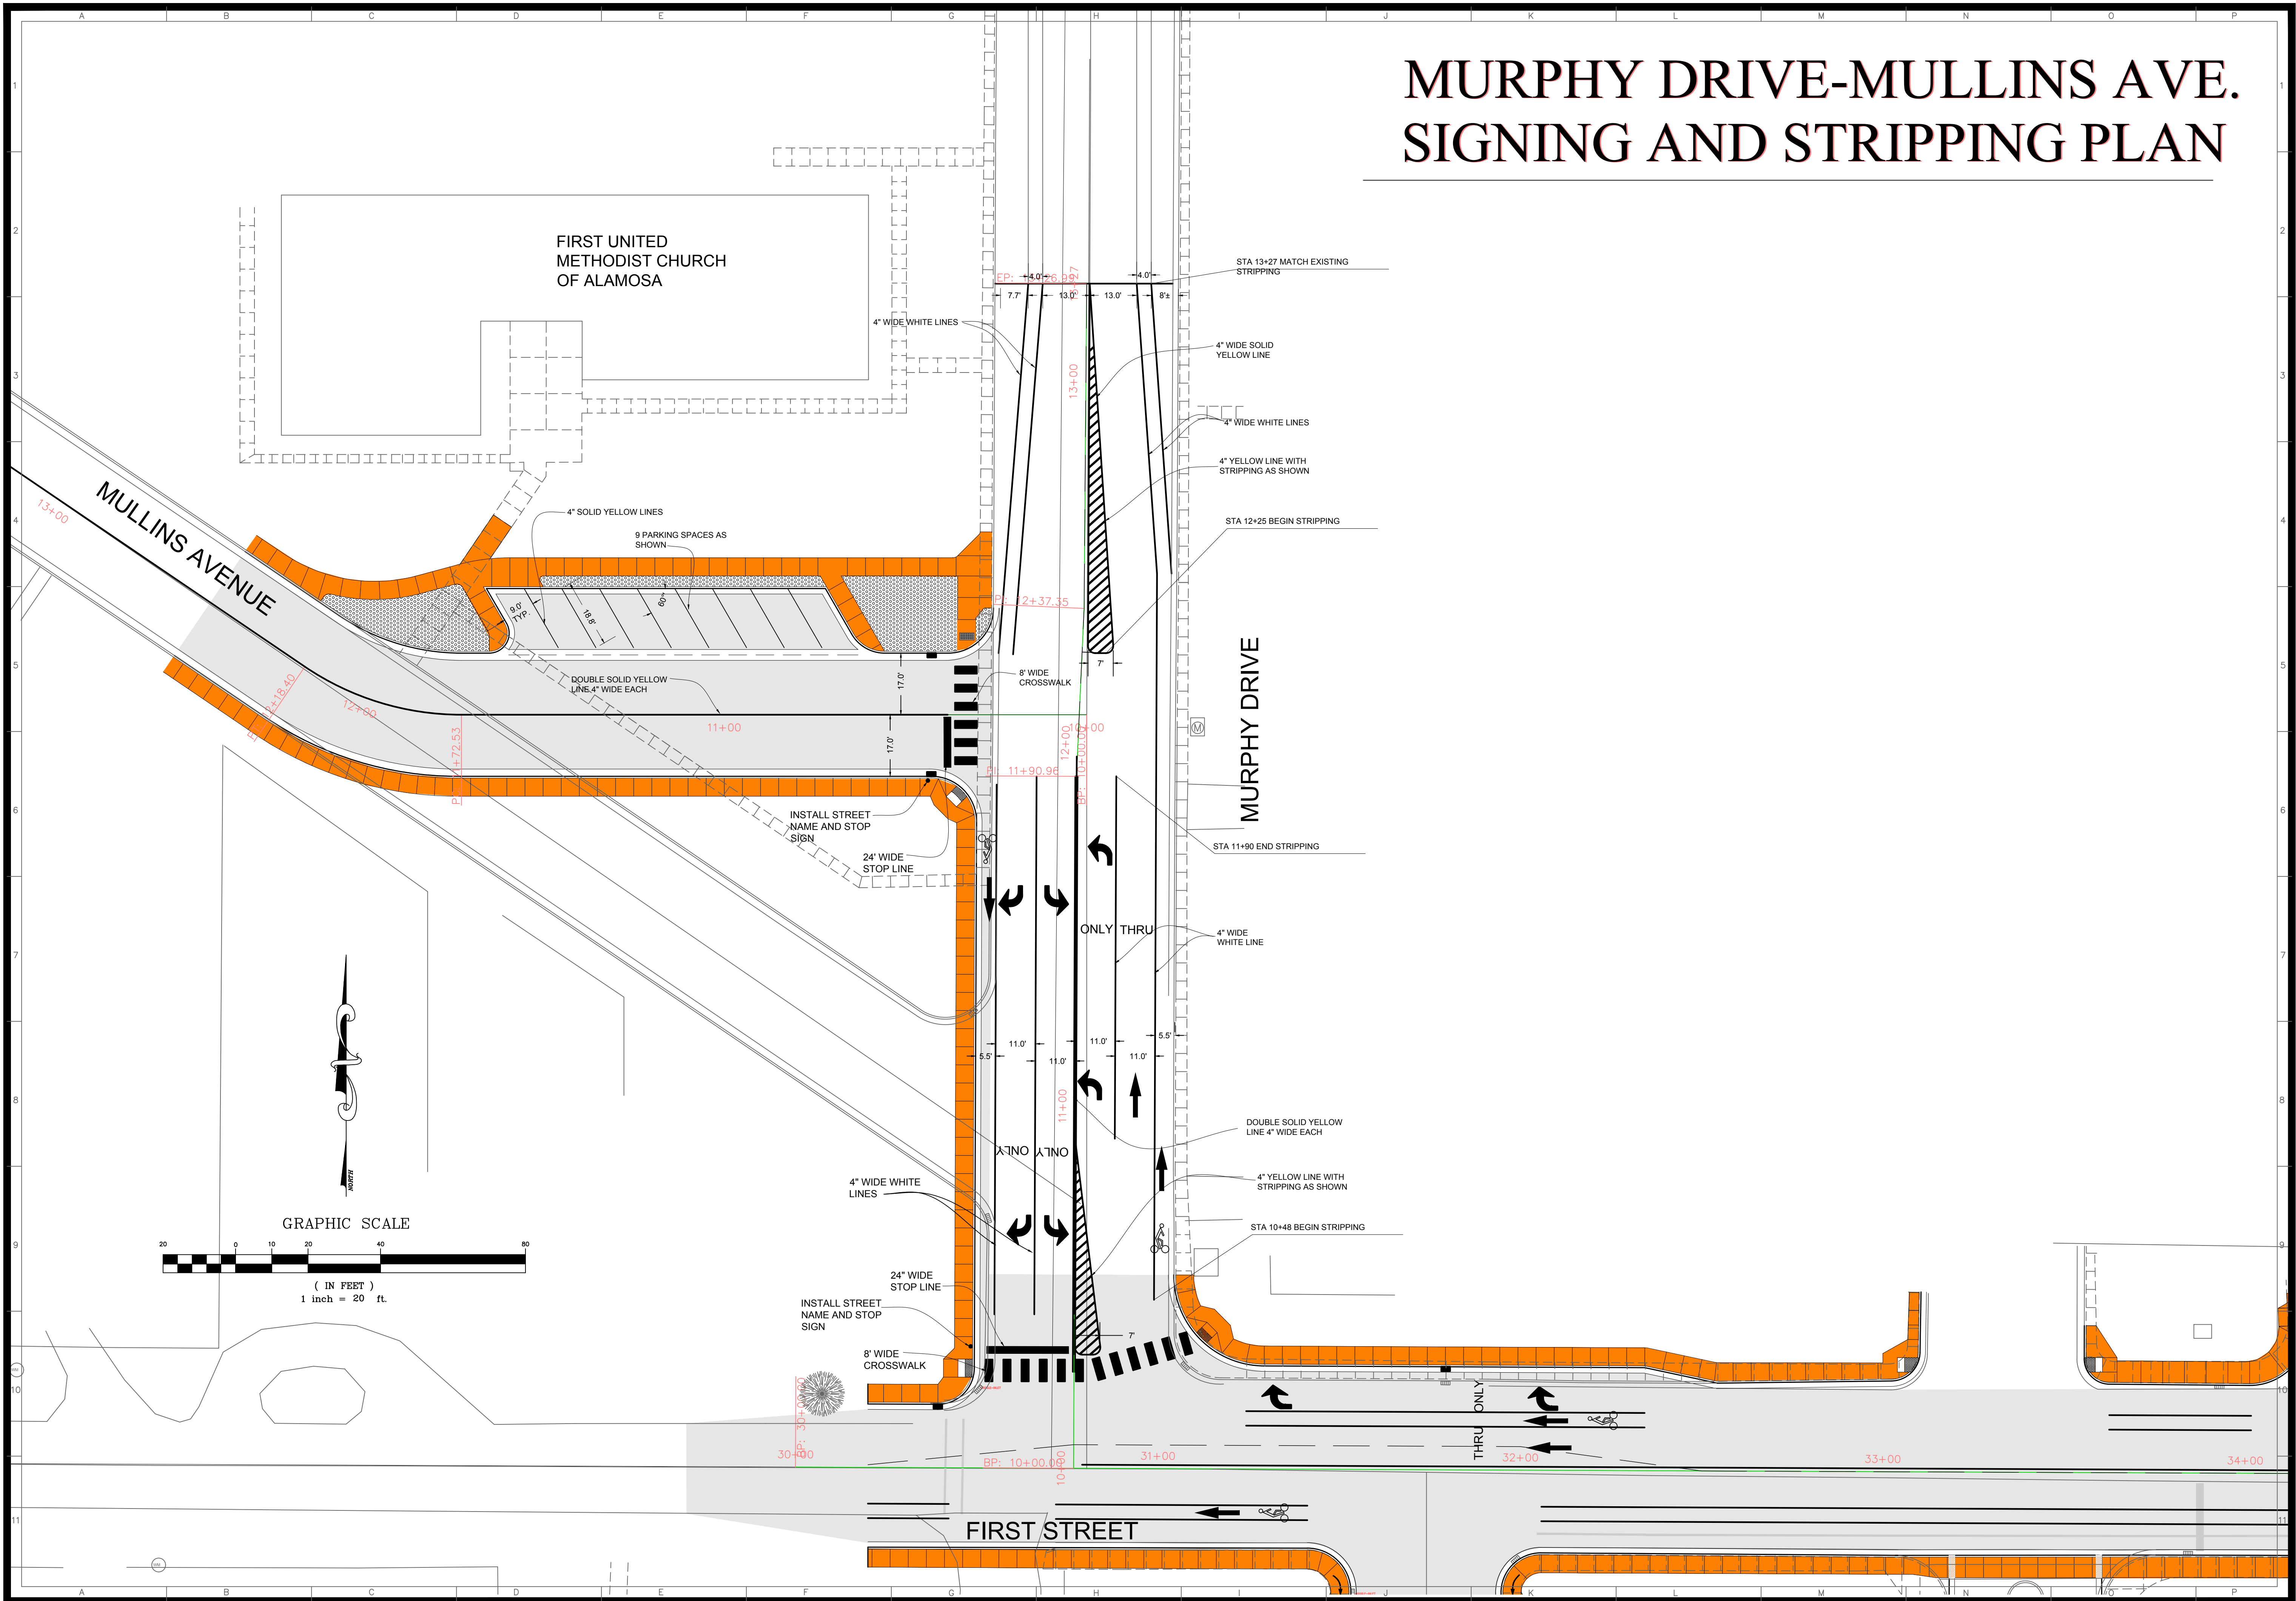

This drawing is the property of the Engineer and is not to be reproduced, modified or used for any other project or extension of this project except by express written consent of the Engineer.